


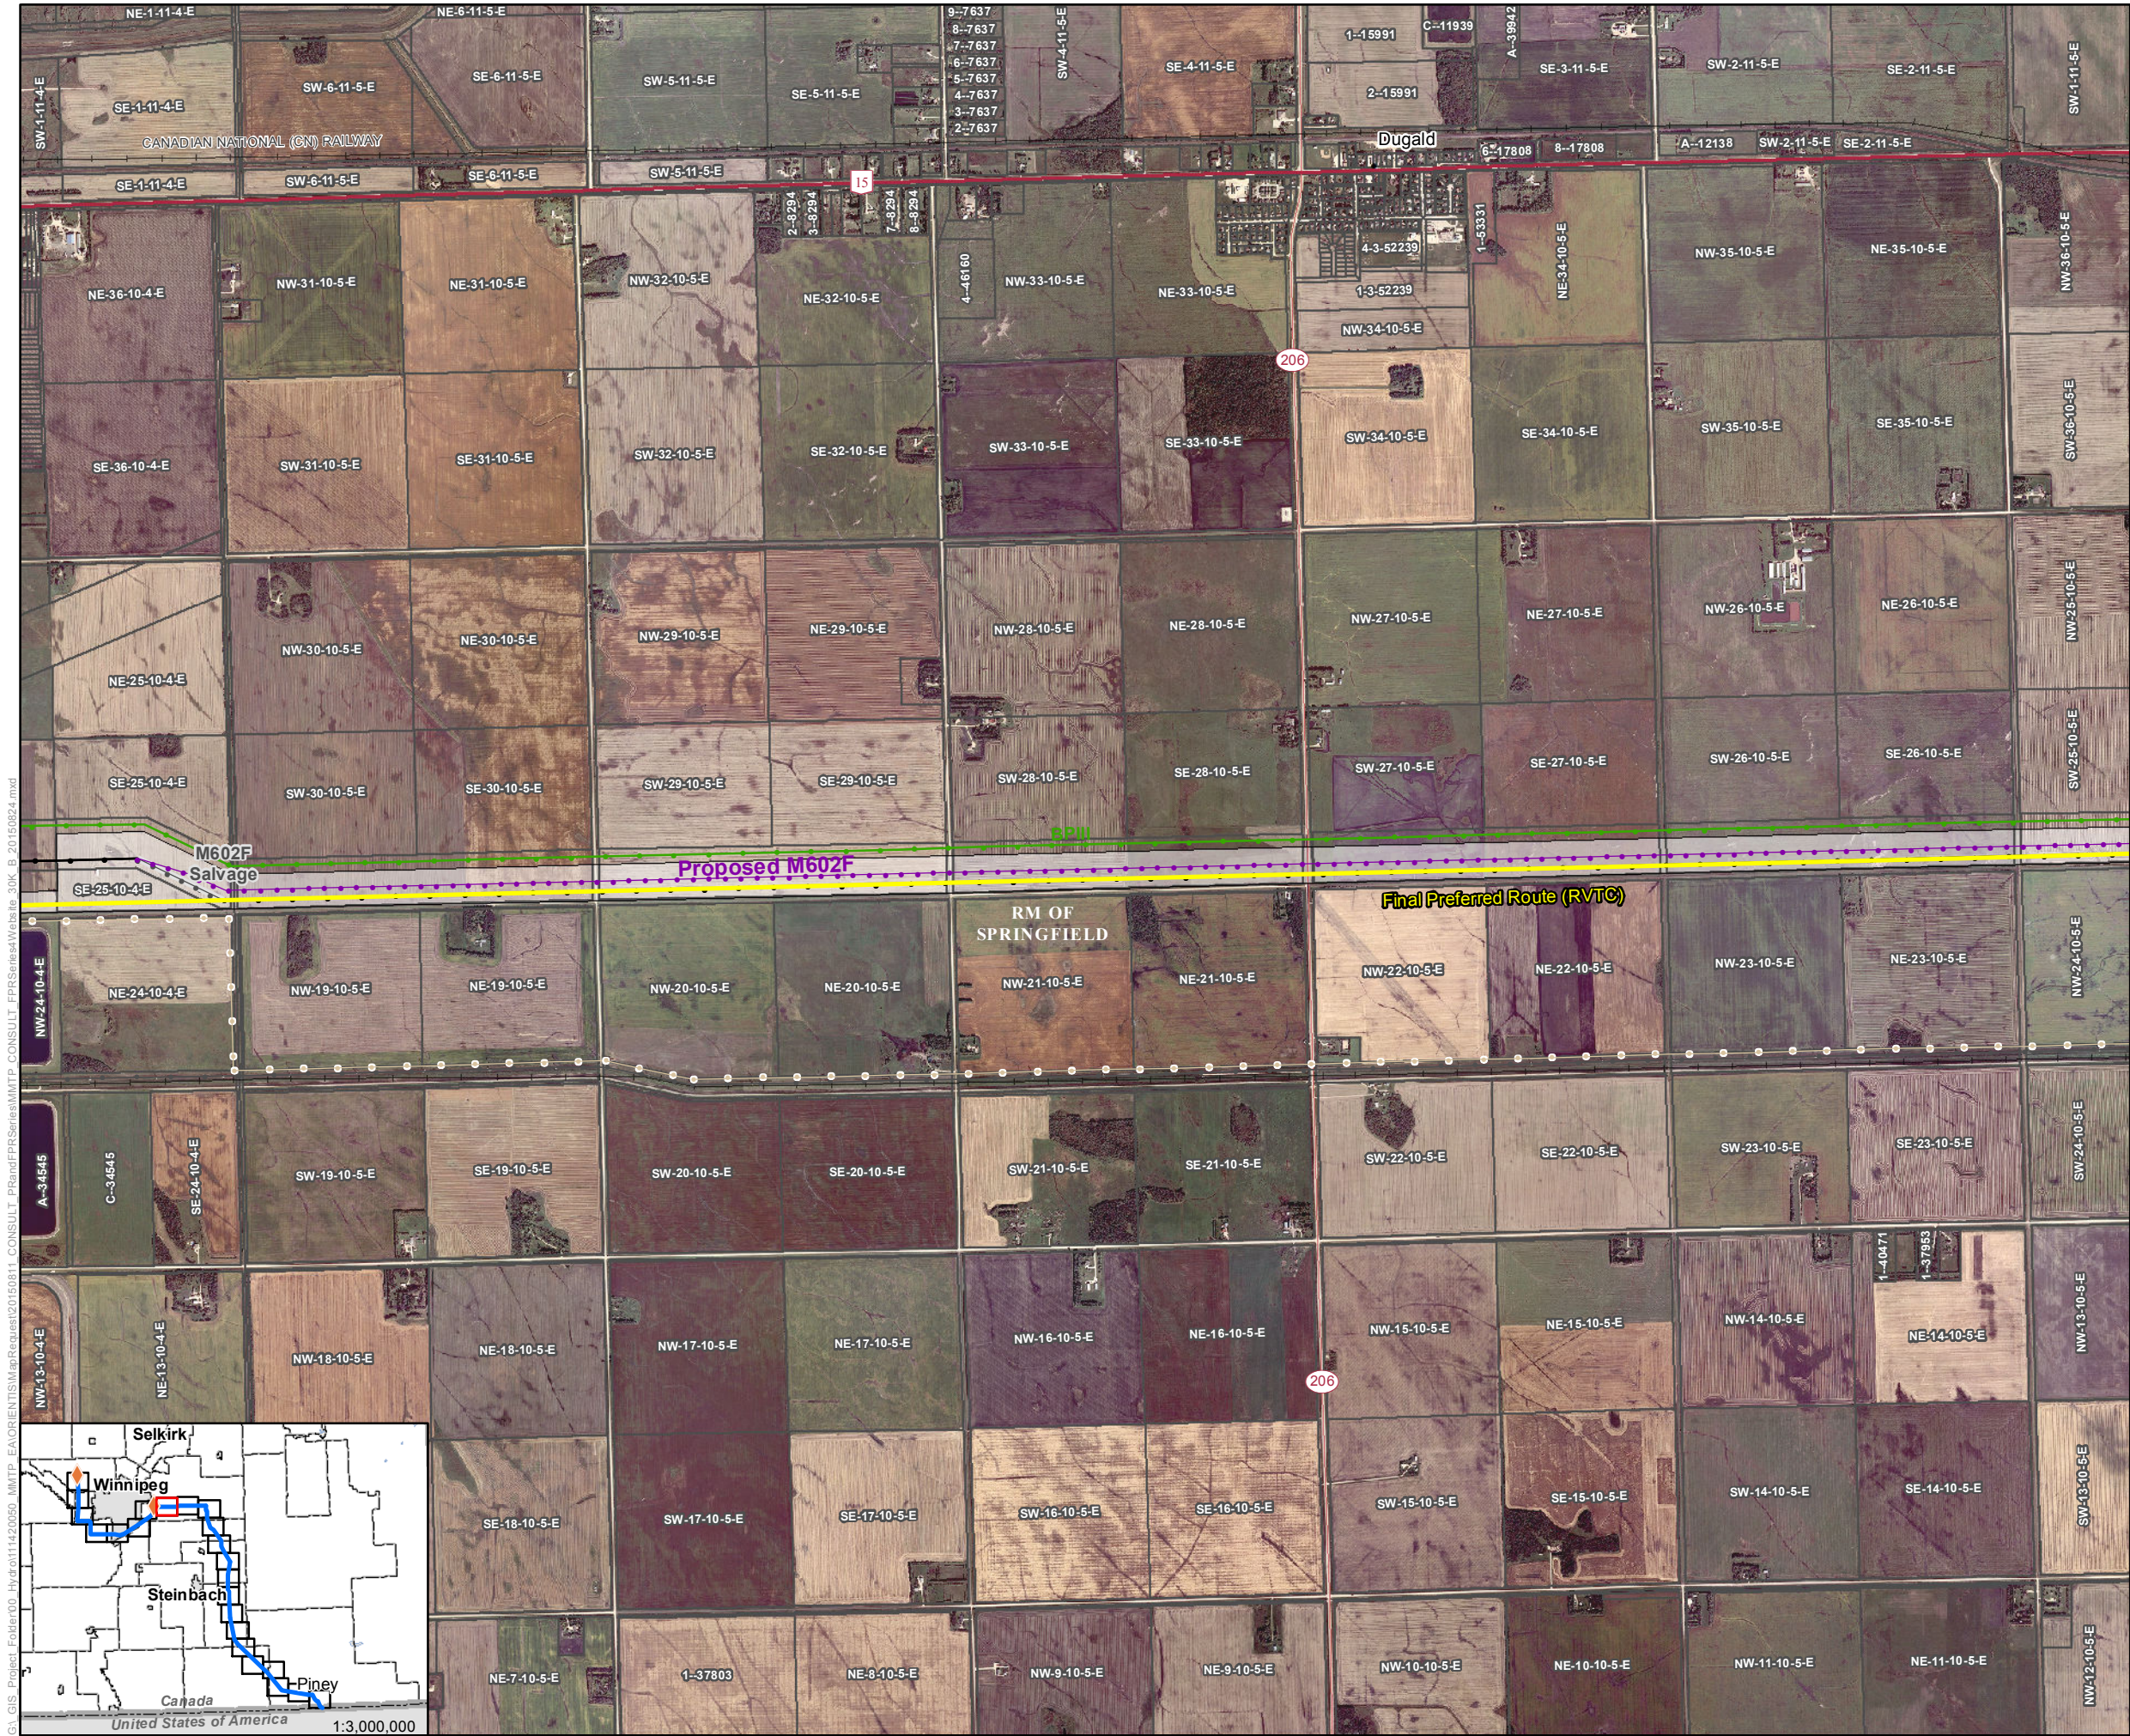

Manitoba-Minnesota
Transmission Project

Project Infrastructure

- Final Preferred Route
Riel to Vivian Transmission Corridor (RVTC)
- Project Development Area (PDA)

Infrastructure

- Existing 500 kV Transmission Line
- Existing 230kV Transmission Line
- Existing 115-138kV Transmission Line
- Bipole III Transmission Line (Approved)

Landbase

- Community
- Railway
- Trans Canada
- Provincial Highway
- Provincial Road
- Land Parcel
- Rural Municipality

Coordinate System: UTM Zone 14N NAD83
Data Source: MBHydro, ProvMB, NRCAN
Date Created: August 24, 2015



0 0.5 1 Kilometres
0 0.25 0.5 Miles

1:30,000

Final Preferred Route