


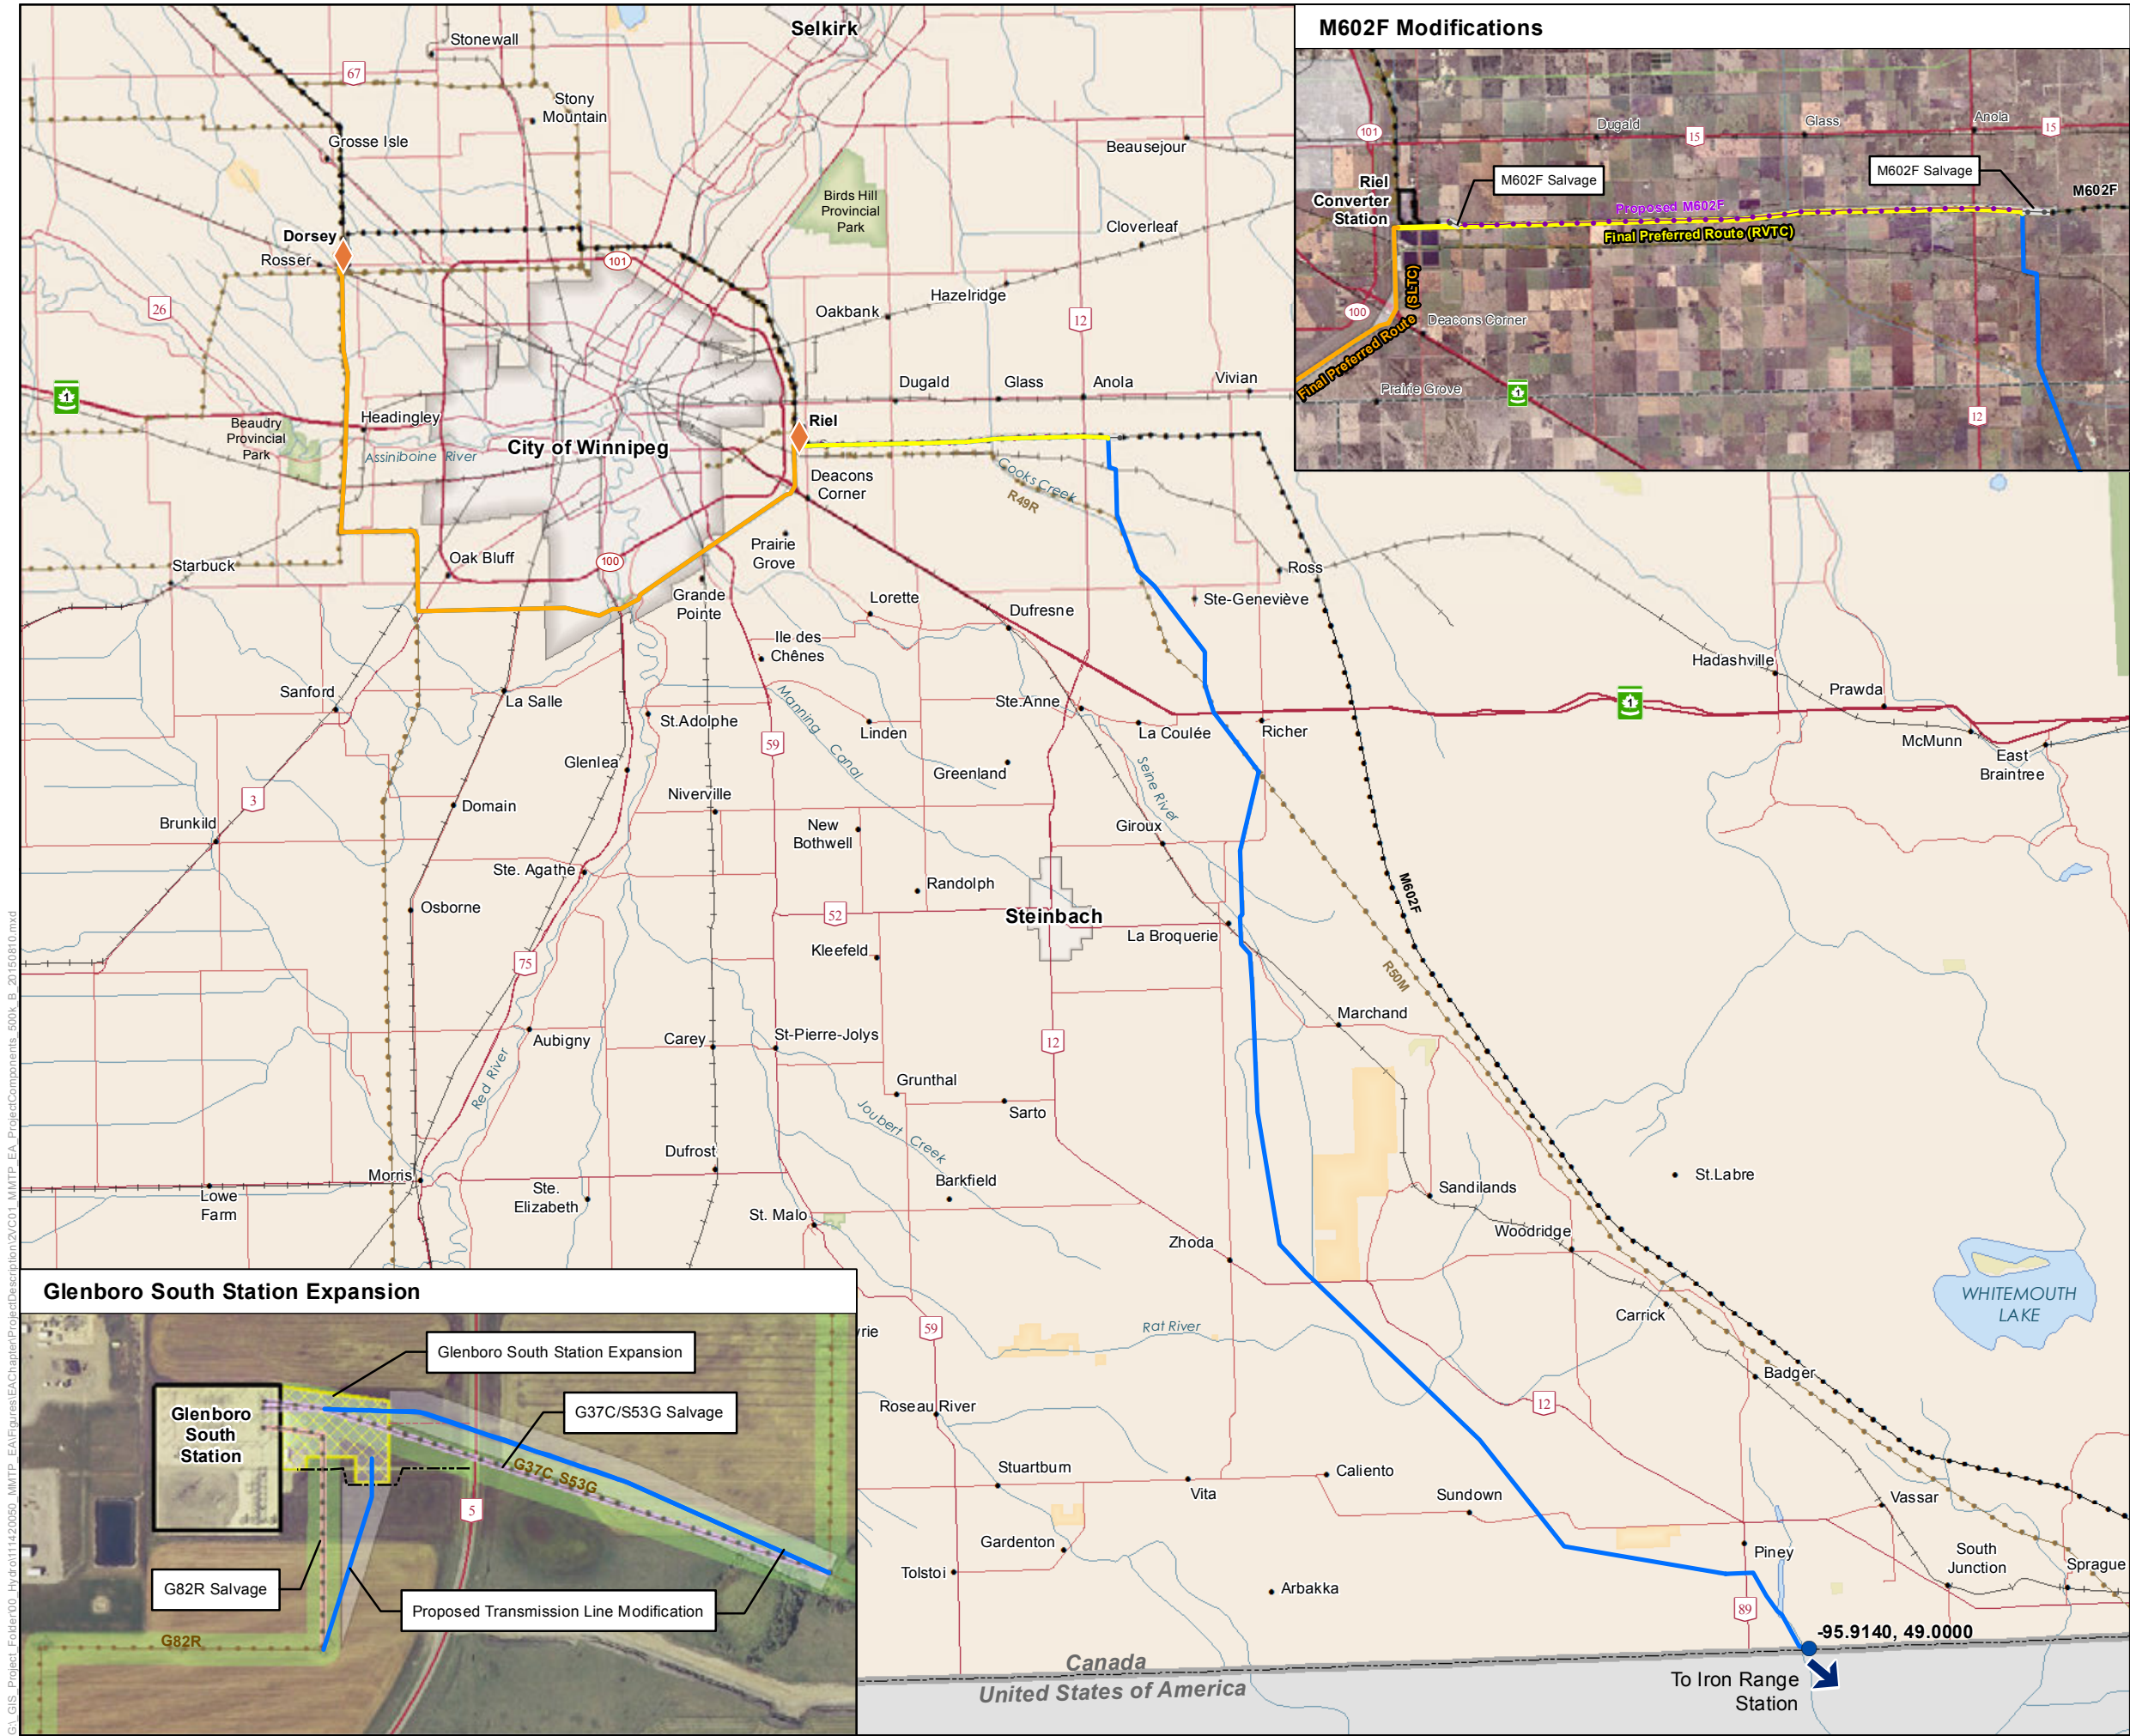


Manitoba-Minnesota Transmission Project

- Project Infrastructure**
- ◆ Converter Station (Existing)
 - Border Crossing
 - Final Preferred Route (Southern Loop Transmission Corridor - SLTC)
 - Final Preferred Route (Riel-Vivian Transmission Corridor - RVTC)
 - Final Preferred Route (New Right of Way)
 - M602F Modification (Salvage)
 - M602F Modification (New)
 - G37C Salvage
 - G82R Salvage
 - Existing/New Glenboro South Station Access
 - New Glenboro South Station Access
 - Existing ROW
 - Station Expansion
 - Project Development Area (PDA)

- Infrastructure**
- Existing 500kV Transmission Line
 - Existing 230kV Transmission Line


- Landbase**
- Community
 - Railway
 - Trans Canada
 - Provincial Highway
 - Provincial Road
 - City
 - First Nation Lands
 - Ecological Reserve
 - Wildlife Management Area
 - Provincial Park

Coordinate System: UTM Zone 14N NAD83
Data Source: MBHydro, ProvMB, NRCAN
Date Created: August 19, 2015

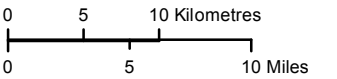

1:500,000

Project Components

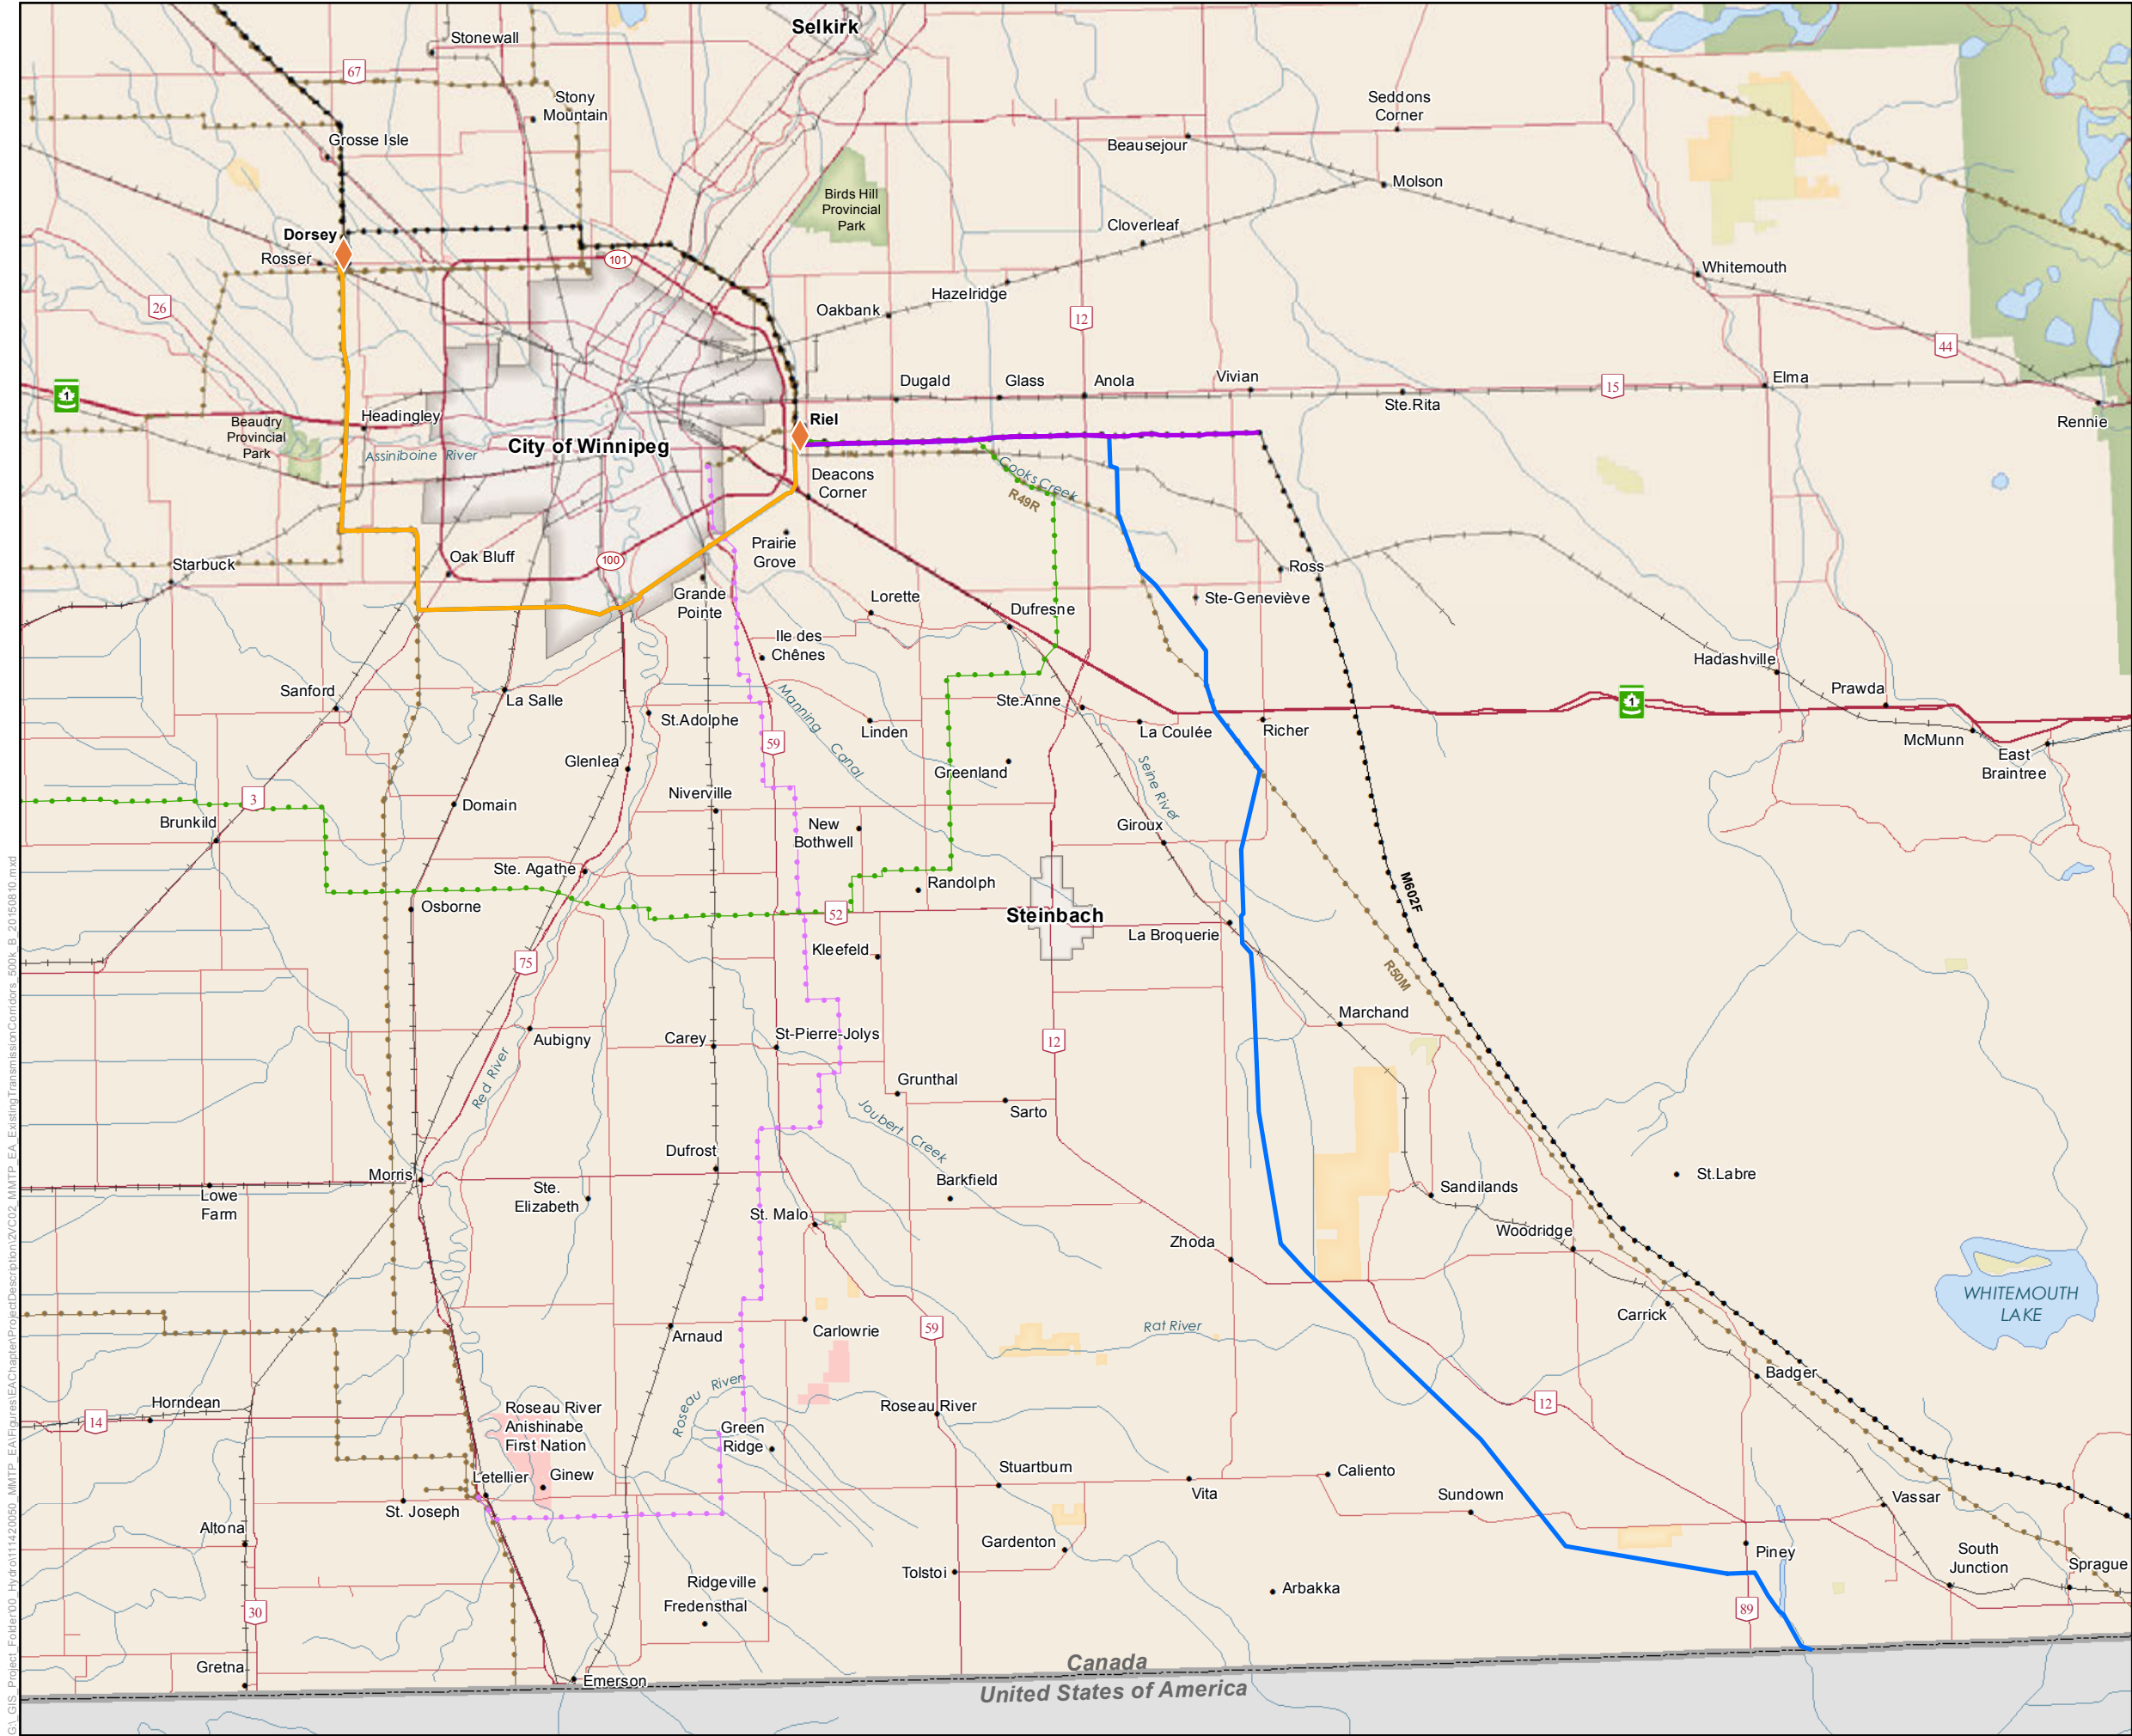

Manitoba-Minnesota Transmission Project

Project Infrastructure

- Converter Station (Existing)
- Southern Loop Transmission Corridor (SLTC)
- Riel-Vivian Transmission Corridor (RVTC)
- Final Preferred Route (New Right-of-way)

Infrastructure

- Existing 500kV Transmission Line
- Existing 230kV Transmission Line
- Bipole III Transmission Line (Approved)
- St. Vital Transmission Complex (Planned)

Landbase

- Community
- Railway
- Trans Canada
- Provincial Highway
- Provincial Road
- City
- First Nation Lands
- Ecological Reserve
- Wildlife Management Area
- Provincial Park


Coordinate System: UTM Zone 14N NAD83
Data Source: MBHydro, ProvMB, NRCAN
Date Created: August 17, 2015

0 5 10 Kilometres
0 5 10 Miles

1:500,000

Existing Transmission Corridors

GA:GIS:Project:Folder00:Hydro111420000:MMTP:EA\Figures\EAChapter\ProjectDescription\2013:MMTP:EA:NewRightOfWay:500k_B:20150810.mxd

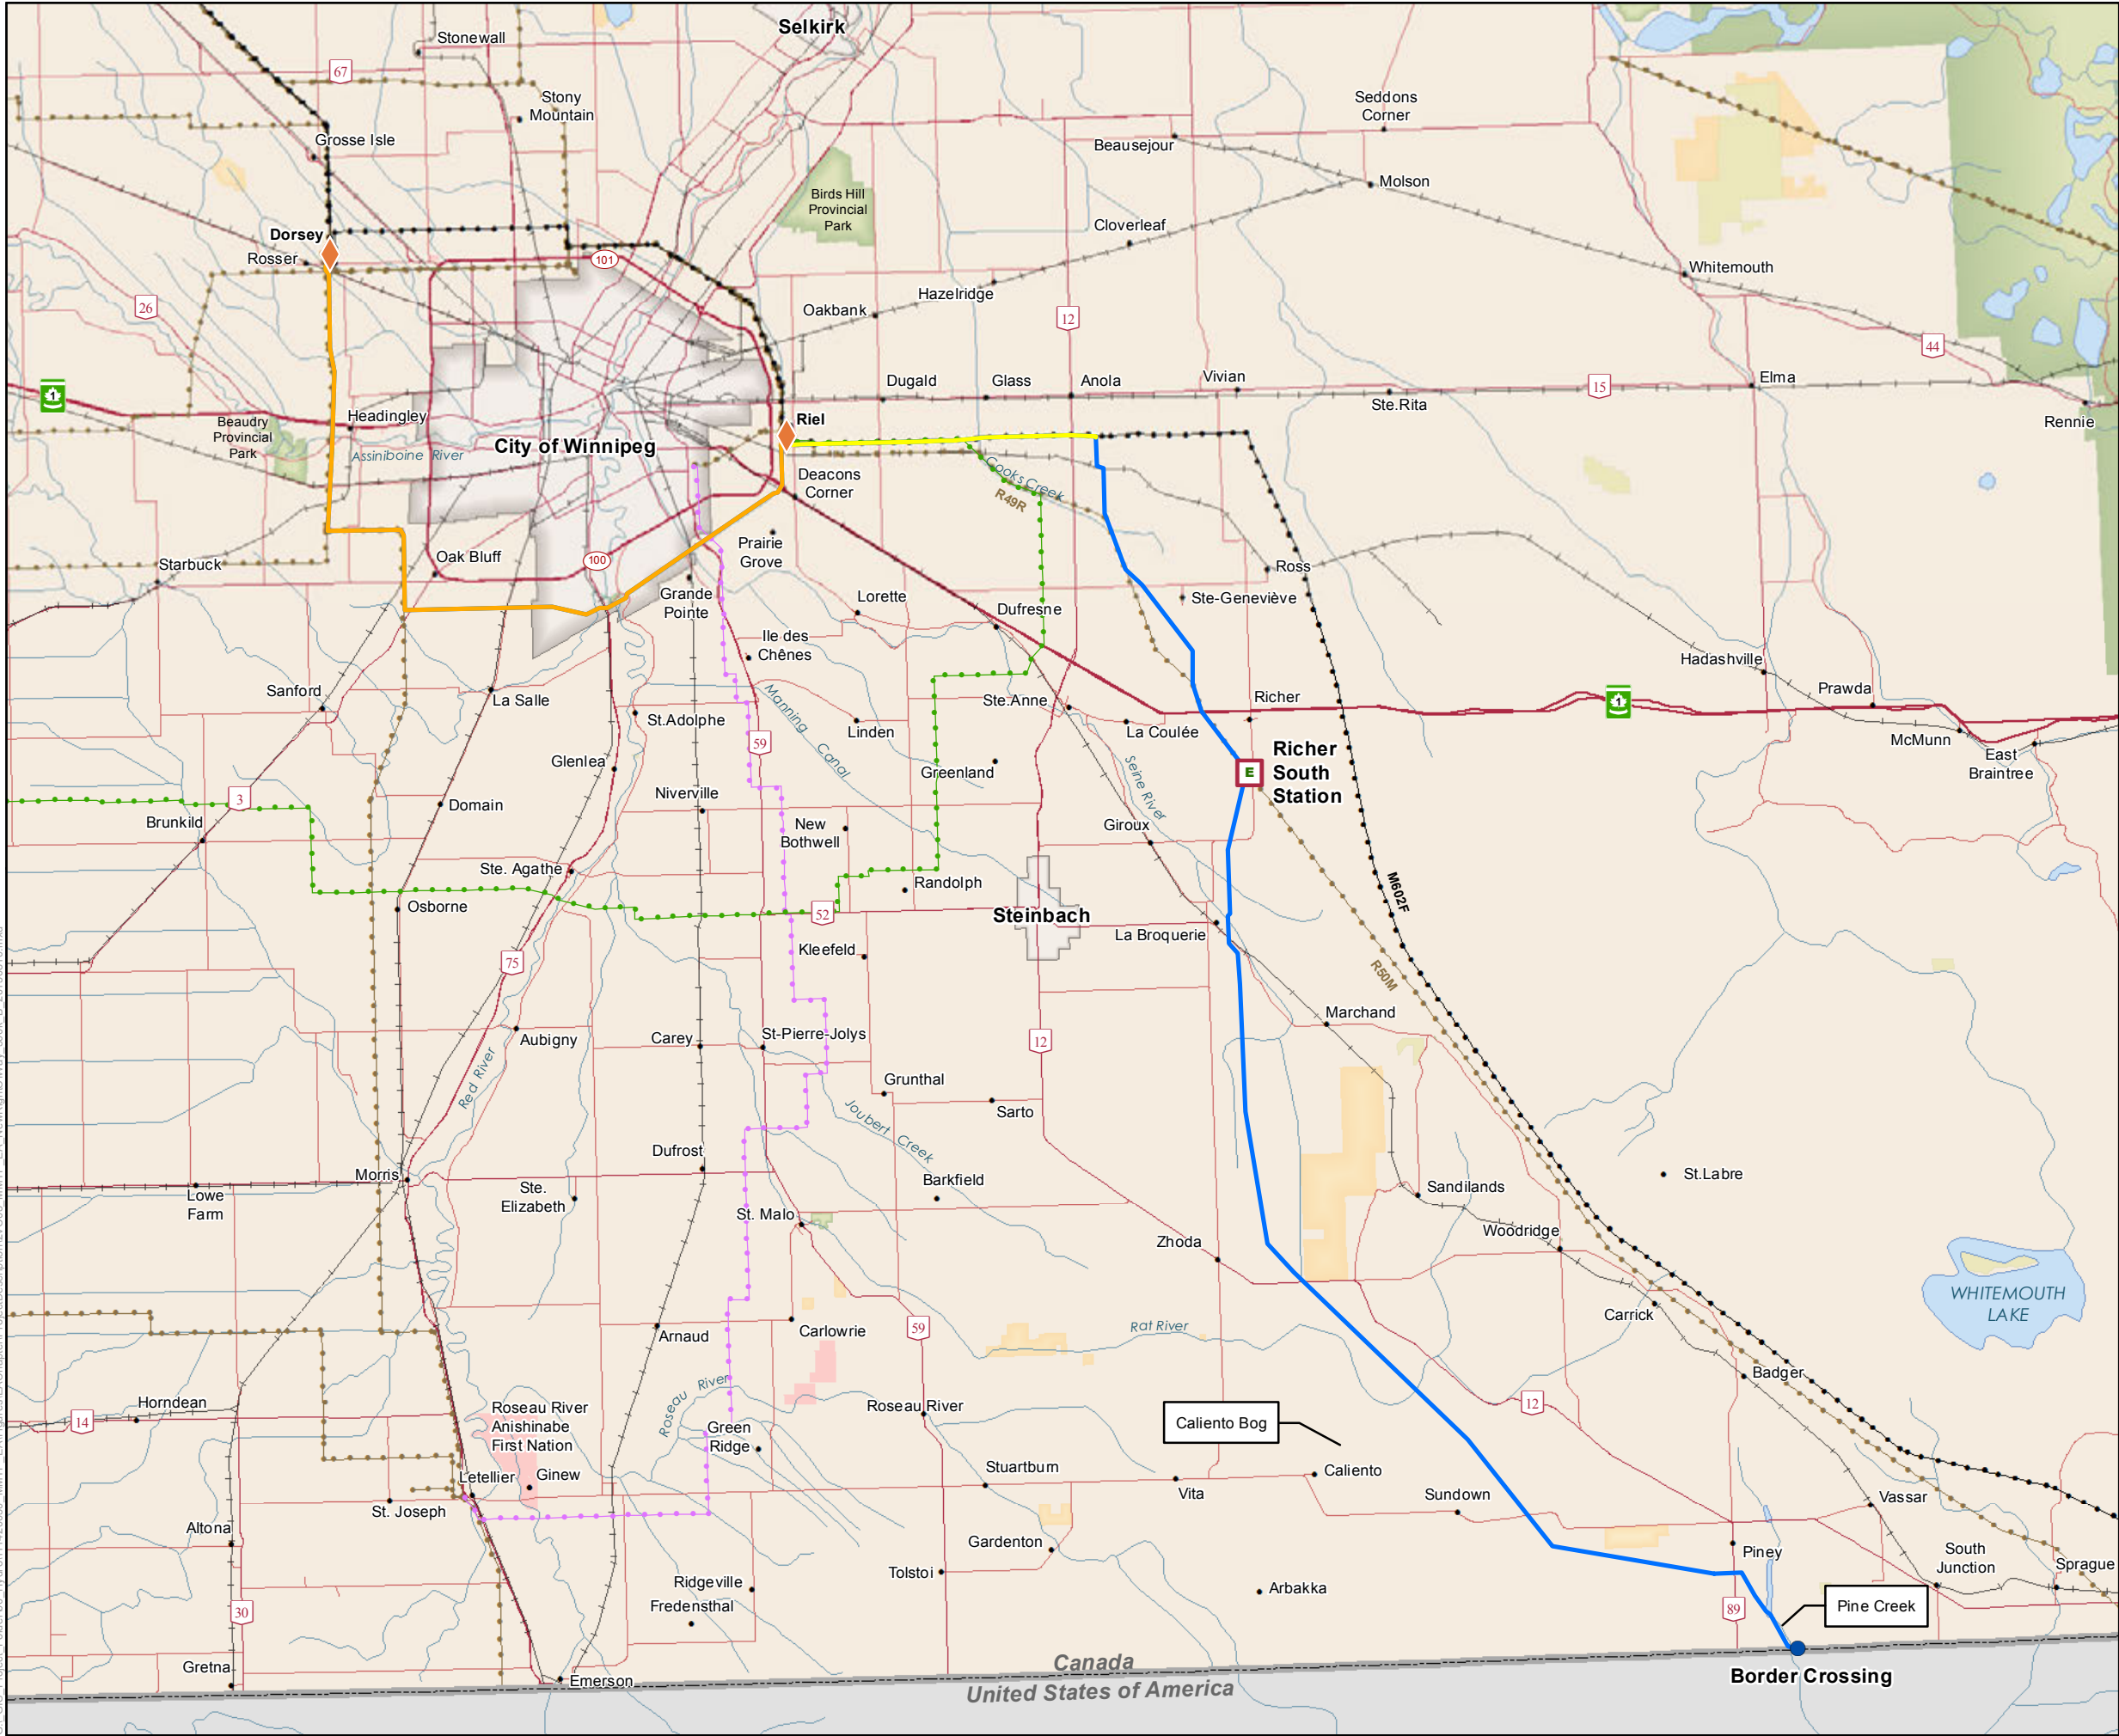

Manitoba-Minnesota Transmission Project

Project Infrastructure

- ◆ Converter Station (Existing)
- Border Crossing
- Final Preferred Route (Southern Loop Transmission Corridor - SLTC)
- Final Preferred Route (Riel-Vivian Transmission Corridor - RVT)
- Final Preferred Route (New Right-of-way)


Infrastructure

- Electrical Station
- Existing 500kV Transmission Line
- Existing 230kV Transmission Line
- Bipole III Transmission Line (Approved)
- St. Vital Transmission Complex (Planned)

Landbase

- Community
- Railway
- Trans Canada
- Provincial Highway
- Provincial Road
- City
- First Nation Lands
- Ecological Reserve
- Wildlife Management Area
- Provincial Park

Coordinate System: UTM Zone 14N NAD83
Data Source: MBHydro, ProvMB, NRCAN
Date Created: August 17, 2015

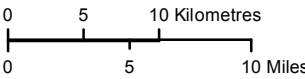

1:500,000

New Right-of-Way

G:\GIS\Project_Folder00_Hydro\11420050_MMTP_EA\Figures\EA\Chapter\ProjectDescription\2\2\04_MMTP_EA_DorseyConverterStation_10k_B_20150610.mxd




Manitoba-Minnesota
Transmission Project

- Project Infrastructure
-  Final Preferred Route (Southern Loop Transmission Corridor - SLTC)
 -  Dorsey Converter Station
 -  Project Development Area (PDA)

- Infrastructure
-  Existing 500kV Transmission Line
 -  Existing 230kV Transmission Line

- Landbase
-  Railway
 -  Provincial Road


Coordinate System: UTM Zone 14N NAD83
Data Source: MBHydro, ProvMB, NRCAN
Date Created: August 17, 2015

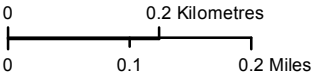

1:10,000

Dorsey Converter Station

G:\GIS\Project_Folder00_Hydro\11420080_MMTP_EA\Figures\EAChapter\ProjectDescription\20k_B_20150810.mxd

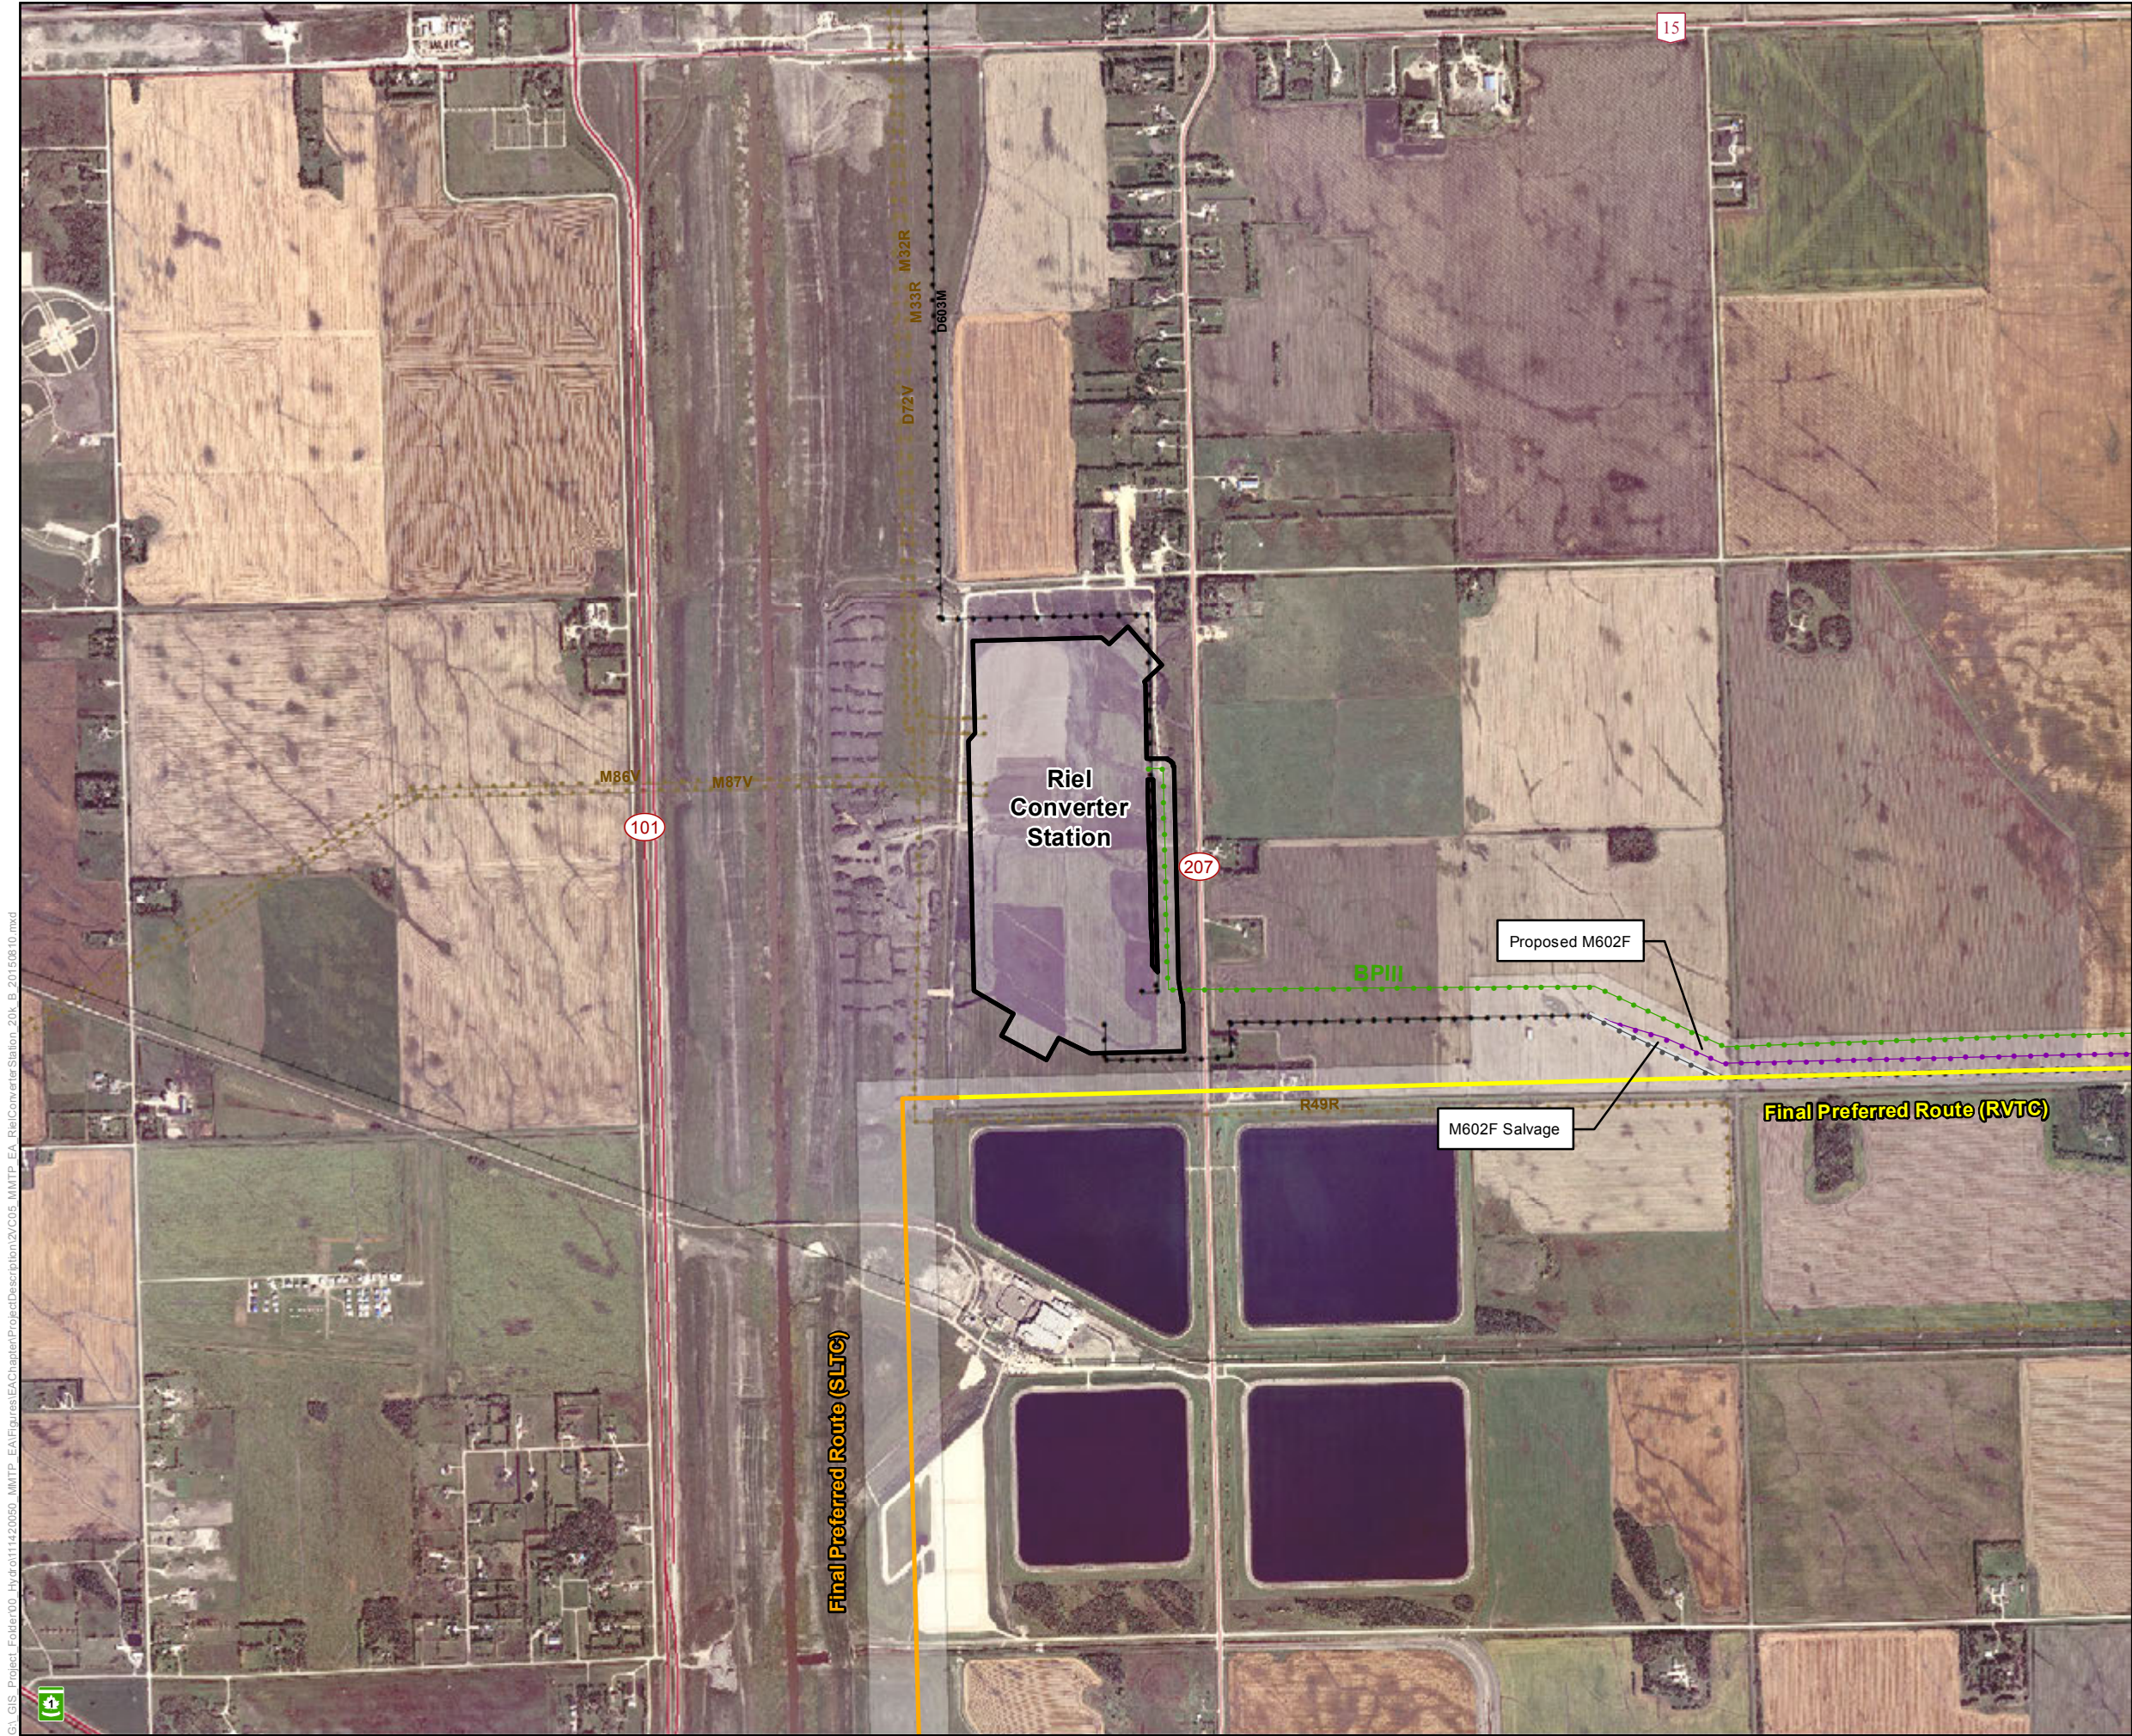

Manitoba-Minnesota
Transmission Project

Project Infrastructure

- Final Preferred Route (Southern Loop Transmission Corridor - SLTC)
- Final Preferred Route (Riel-Vivian Transmission Corridor - RVTC)
- M602F Modification (Salvage)
- M602F Modification (New)
- Project Development Area (PDA)


Infrastructure

- Bipole III Transmission Line (Approved)
- Existing 500kV Transmission Line
- Existing 230kV Transmission Line

Landbase

- Railway
- Trans Canada
- Provincial Highway
- Provincial Road

Coordinate System: UTM Zone 14N NAD83
Data Source: MBHydro, ProvMB, NRCAN
Date Created: August 17, 2015

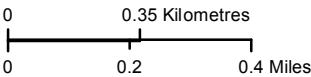

1:20,000

Riel Converter Station

G:\GIS\Project_Folder00_Hydro\11420080_MMTP_EA\Figures\EA\Chapter\ProjectDescription\2\2C08_MMTP_EA_GlenboroSouthStation_10k_B_20150810.mxd



Manitoba-Minnesota Transmission Project

Project Infrastructure

— G82R and G37C/S53G Transmission Line Re-alignments

G82R and G37C/S53G Transmission Line Salvage

— G37C Salvage

— G82R Salvage

Re-alignment Tower Locations

⊗ Existing Tower Location

⊗ New Tower Location

⊗ Existing Tower Location (Salvage)

Access Modifications

--- Existing/New Glenboro Station Access

--- New Glenboro Station Access

Expansion

▨ Glenboro South Station Expansion

□ Project Development Area (PDA)

Infrastructure

— Existing 230kV Transmission Line

— Existing ROW

Landbase

• Community

— Railway

12 Provincial Highway

301 Provincial Road

□ Rural Municipality


Coordinate System: UTM Zone 14N NAD83
Data Source: MBHydro, ProvMB, NRCAN
Date Created: August 17, 2015



0 0.3 Kilometres
0 0.075 0.15 Miles

1:10,000

Glenboro South Station

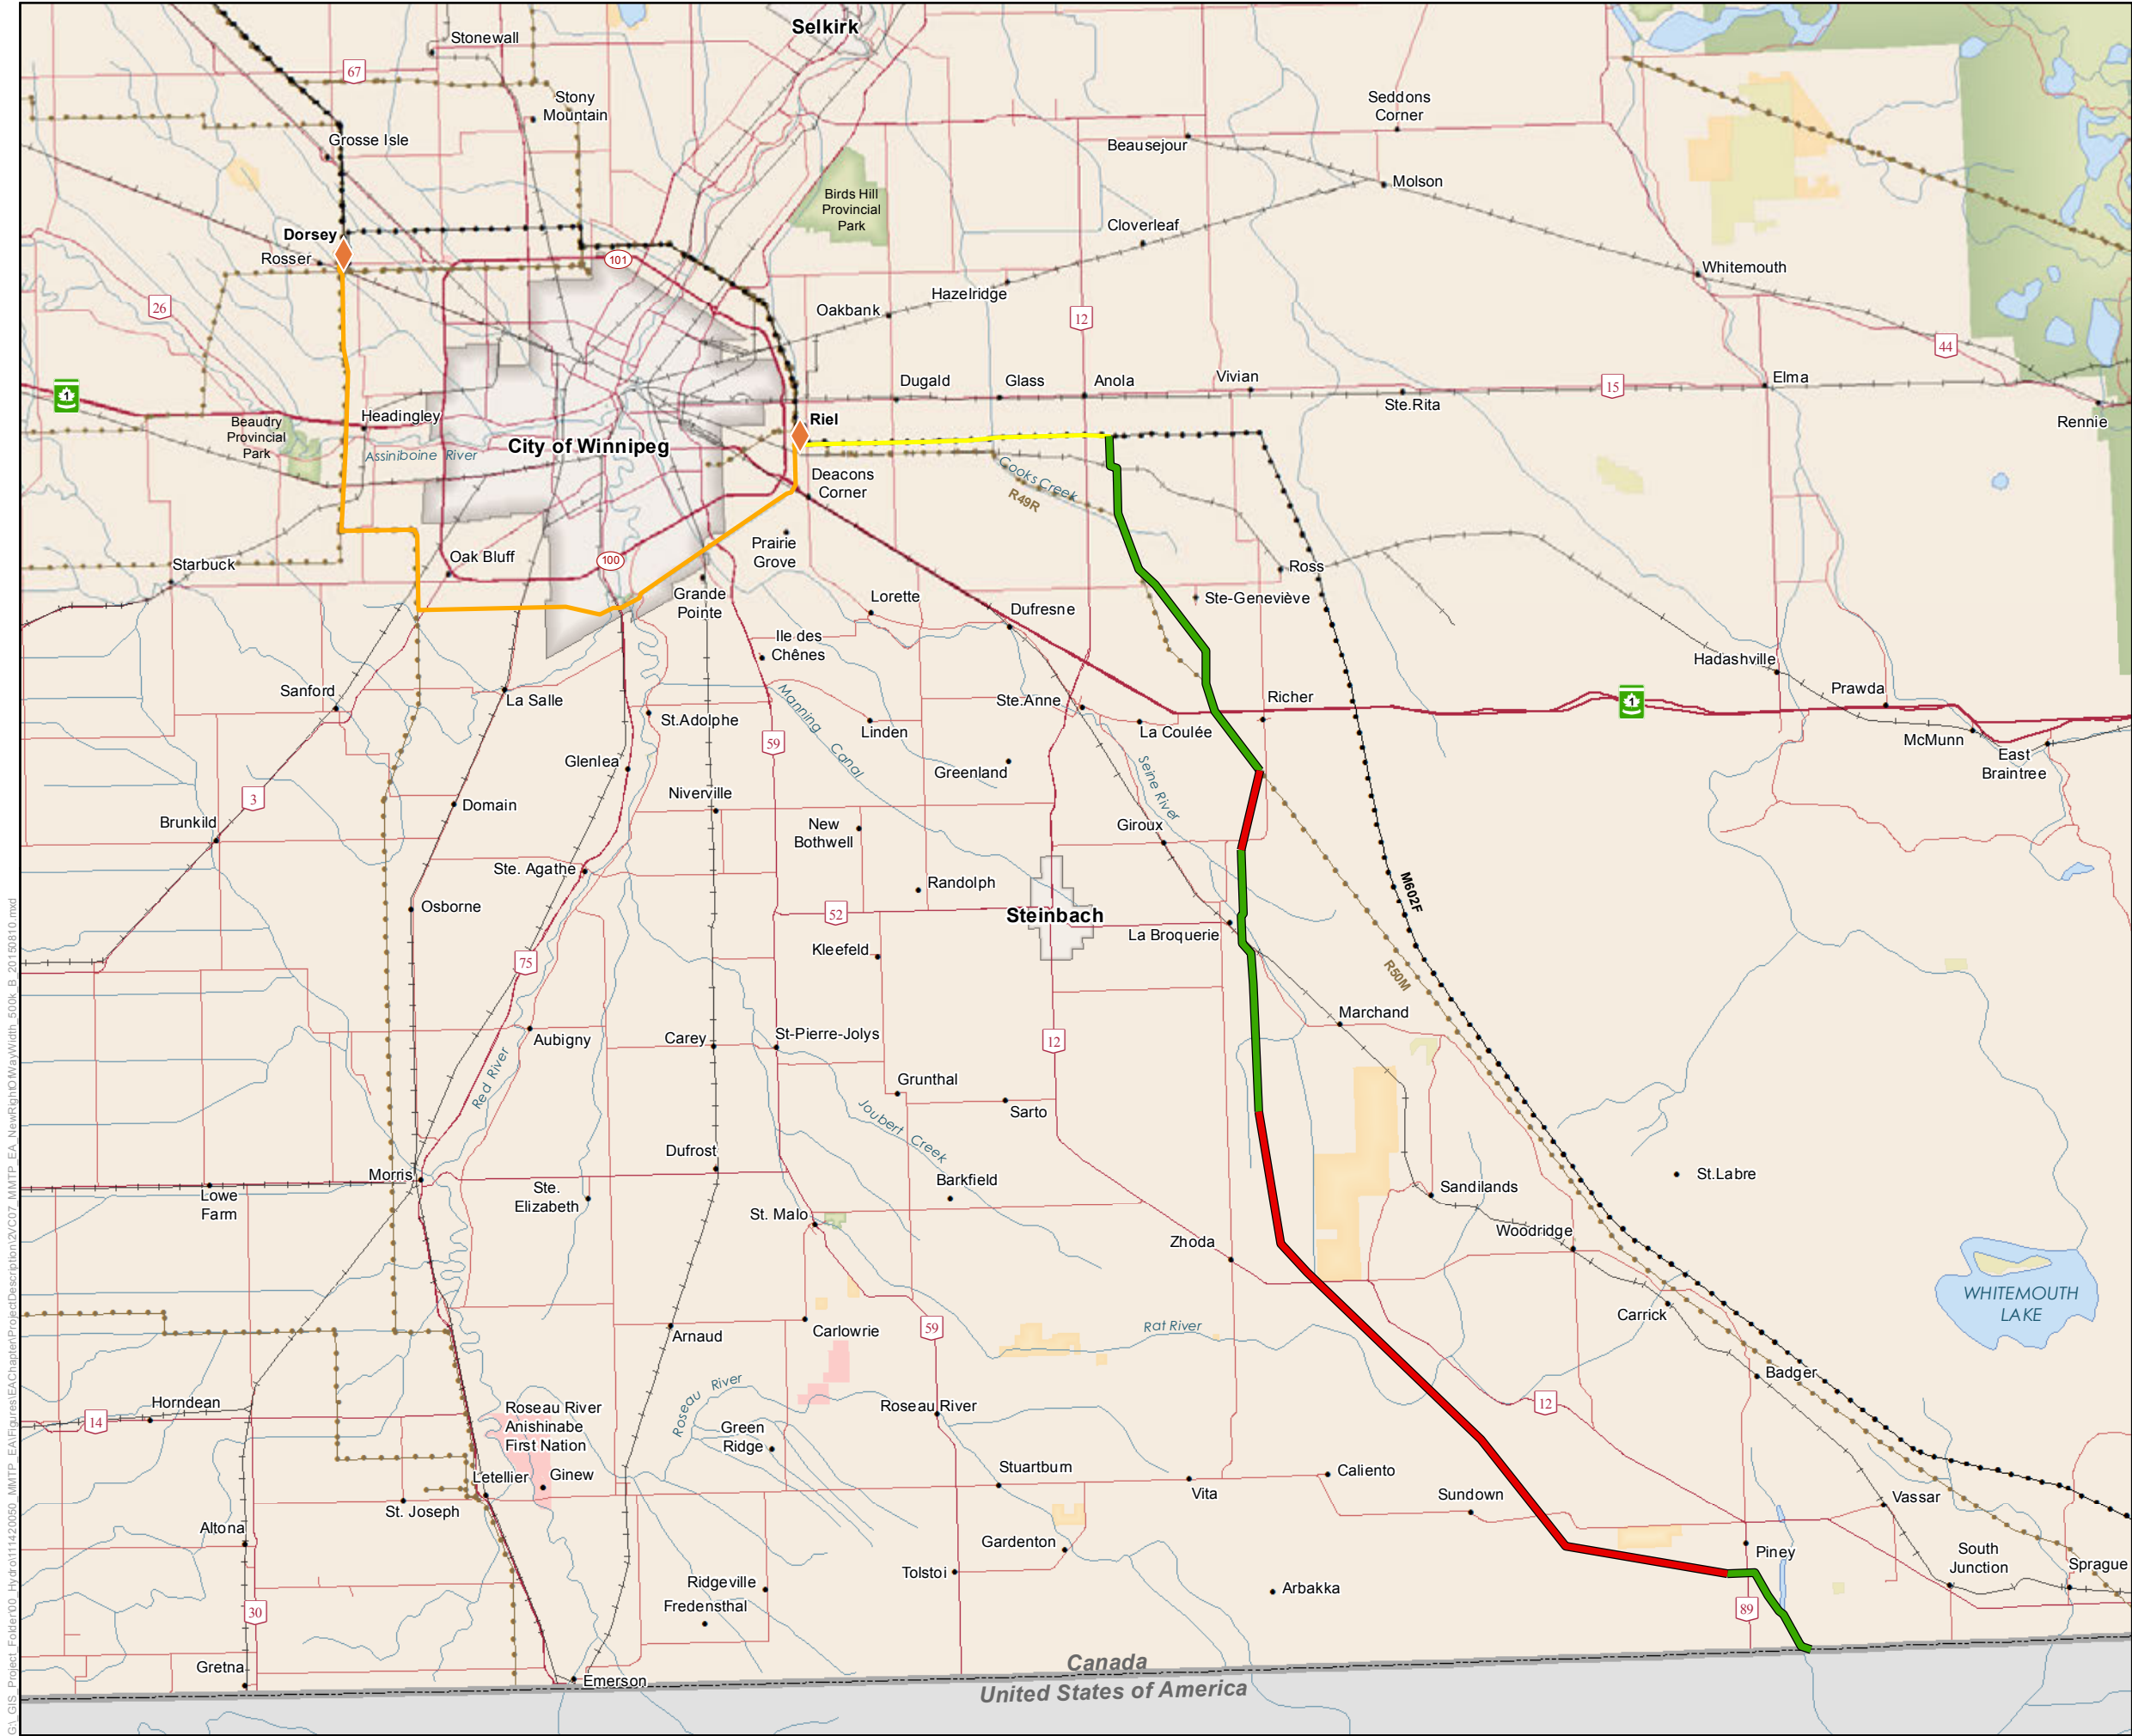

Manitoba-Minnesota Transmission Project

Project Infrastructure

- ◆ Converter Station (Existing)
- Final Preferred Route (Southern Loop Transmission Corridor - SLTC)
- Final Preferred Route (Riel-Vivian Transmission Corridor - RVTC)
- Final Preferred Route (New Right-of-way - 100m wide)
- Final Preferred Route (New Right-of-way - 80m wide)

Infrastructure

- Existing 500kV Transmission Line
- Existing 230kV Transmission Line

Landbase

- Community
- Railway
- Trans Canada
- Provincial Highway
- Provincial Road
- City
- First Nation Lands
- Ecological Reserve
- Wildlife Management Area
- Provincial Park

Coordinate System: UTM Zone 14N NAD83
Data Source: MBHydro, ProvMB, NRCAN
Date Created: August 17, 2015



0 5 10 Kilometres
0 5 10 Miles

1:500,000

New Right-of-Way Width